



**DRINKING FOUNTAIN / WATER COOLER**  
SHOWN WITH HOLDRITE® #101-26, COPPER JACKETED BRACKET.  
(ALSO AVAILABLE FOR 16" STUD BAY #101-18)

**1 DRINKING FOUNTAIN / WATER COOLER**

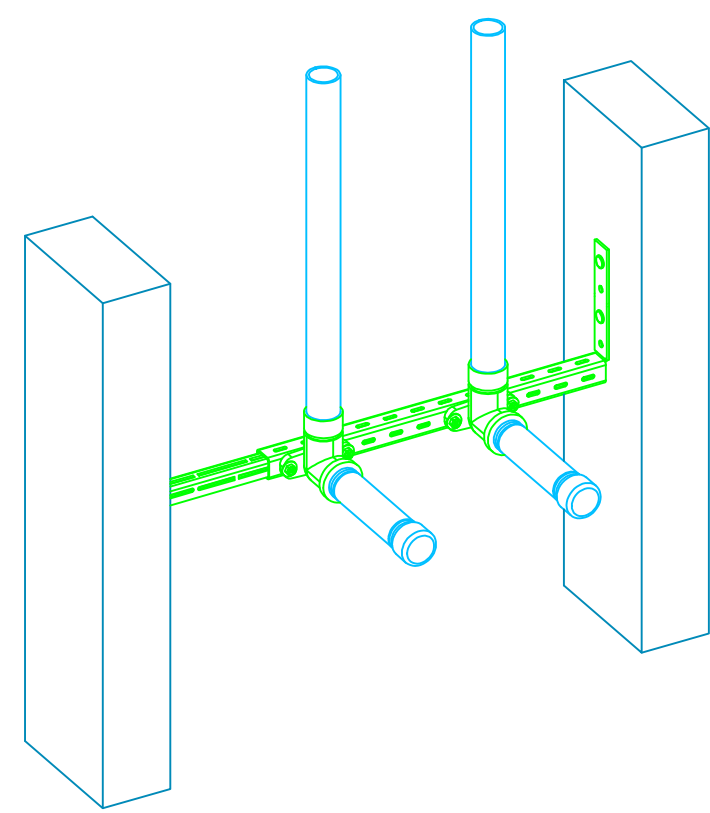


**MOP SINK / SERVICE SINK**  
SHOWN WITH HOLDRITE® #102-26, STOUT BRACKET.  
ATTACH DROP-EARED 90° DIRECTLY TO BRACKET.

**2 MOP SINK / SERVICE SINK**  
SCALE: NOT TO SCALE

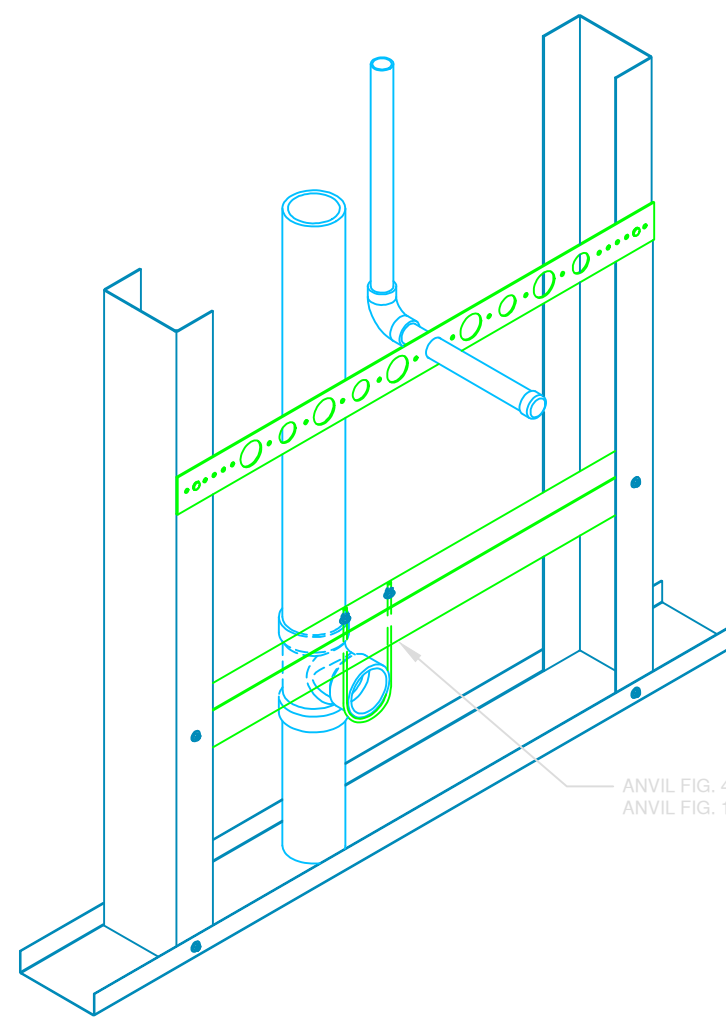


**URINAL**  
SHOWN WITH HOLDRITE® #102-26, COPPER JACKETED BRACKET.  
BRACKET HOLDS 3/4" AND 1" COPPER.  
(ALSO AVAILABLE FOR 16" FRAMING #102-18)

**3 URINAL**  
SCALE: NOT TO SCALE

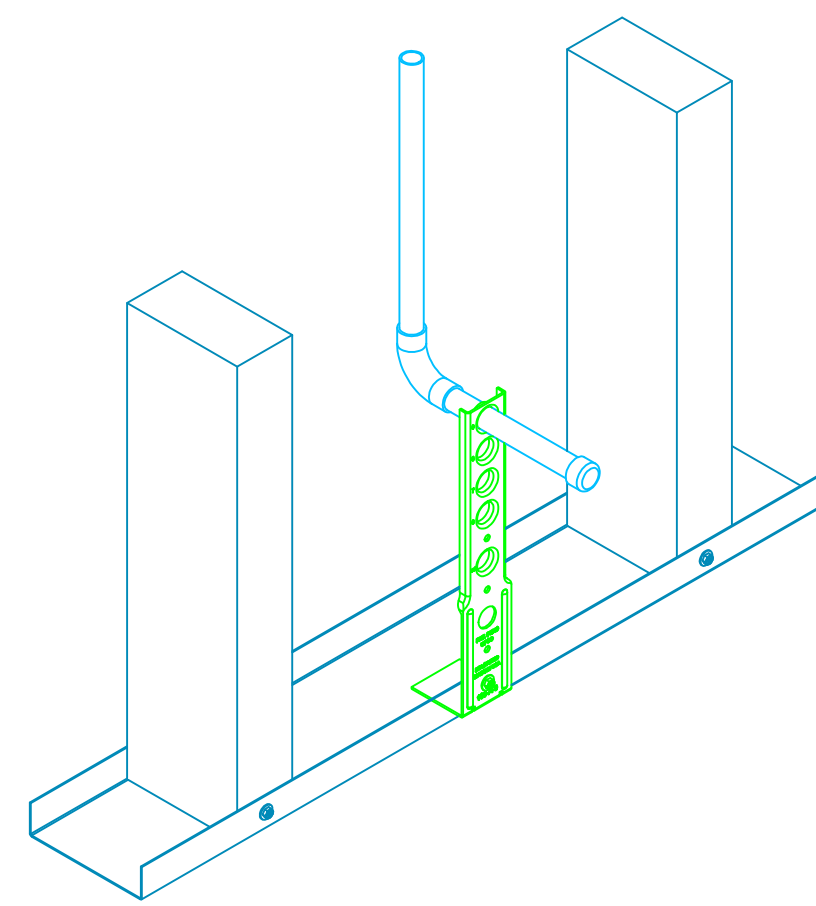


**TOILET**  
SHOWN WITH HOLDRITE® #109-A9, COPPER JACKETED BRACKET.  
ANCHORS TO FLOOR AND / OR TRACK.

**4 TOILET**  
SCALE: NOT TO SCALE

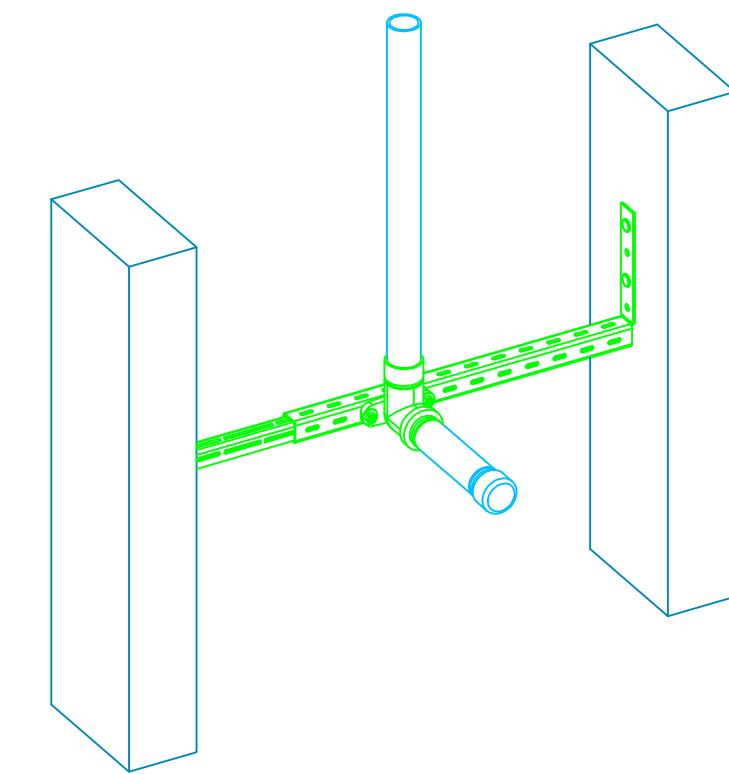


**TOILET OR OTHER SINGLE SUPPLY FIXTURE**  
SHOWN WITH HOLDRITE® STOUT BRACKET.  
ATTACH DROP-EARED 90° DIRECTLY TO BRACKET.

**5 TOILET OR OTHER SINGLE SUPPLY FIXTURE**

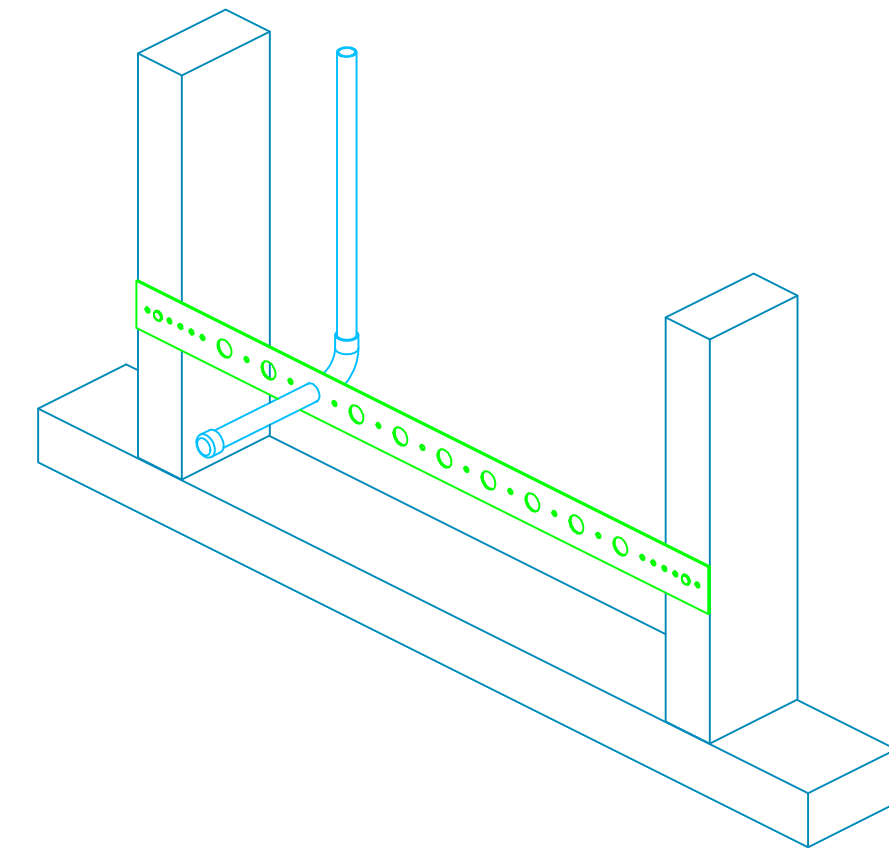


**TOILET**  
SHOWN WITH HOLDRITE® #101-26, COPPER JACKETED BRACKET.  
(ALSO AVAILABLE FOR 16" STUD BAY #101-18)

**6 TOILET**  
SCALE: NOT TO SCALE

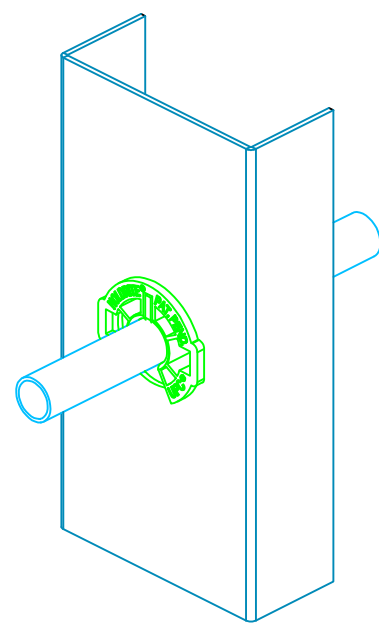


**THROUGH STUD ISOLATION**  
HOLDRITE® #404-R (1/2"), #405-R (3/4"), & #406-R (1").  
ISOLATE TUBING FROM METAL FRAMING.  
(ALSO AVAILABLE IN 25/50 SMOKE & FRAME RATINGS (-S))

**7 THROUGH STUD ISOLATION**  
SCALE: NOT TO SCALE

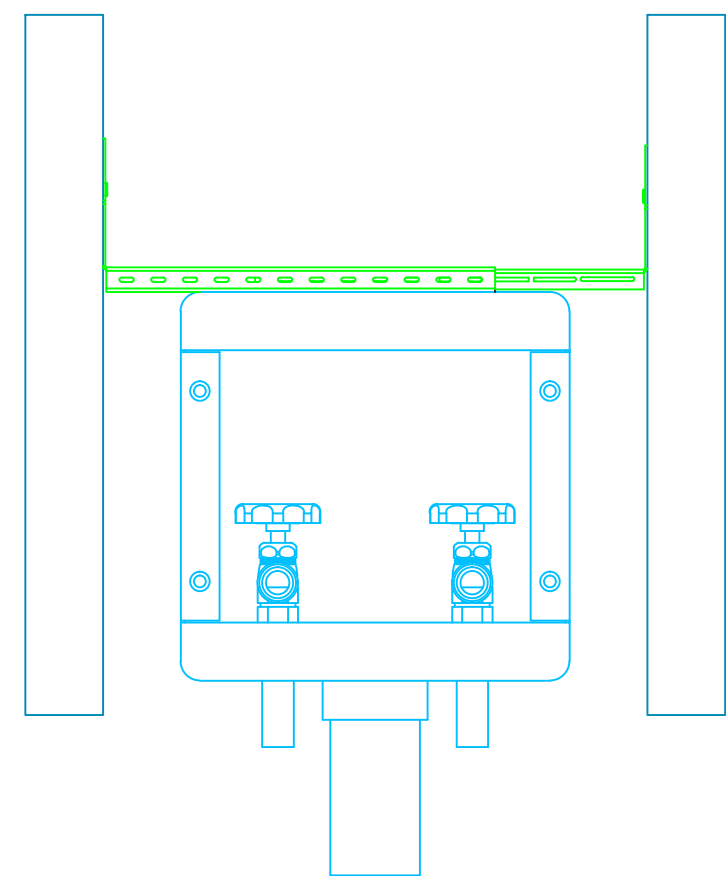


**LAUNDRY BOX / ICE MAKER**  
SHOWN WITH HOLDRITE® STOUT BRACKET.

**8 LAUNDRY BOX / ICE MAKER**  
SCALE: NOT TO SCALE

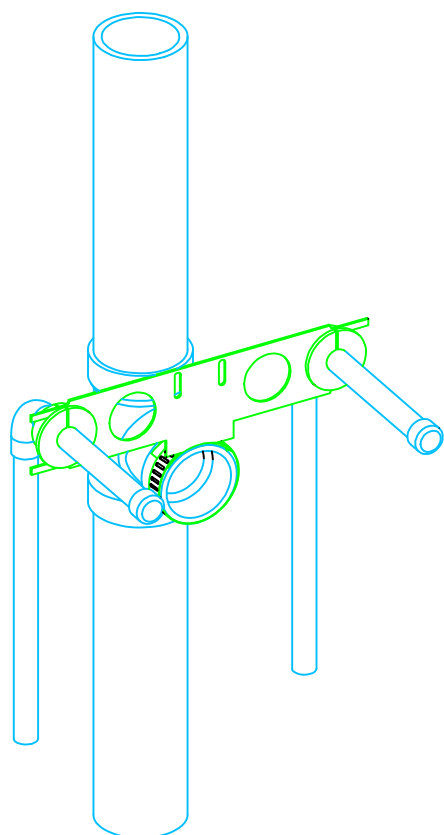


**LAVATORY OR SINK**  
SHOWN WITH HOLDRITE® #110-R-1/2 AND #104 INSERTS (2).  
INCLUDES STAINLESS STEEL BAND.

**9 LAVATORY OR SINK**  
SCALE: NOT TO SCALE

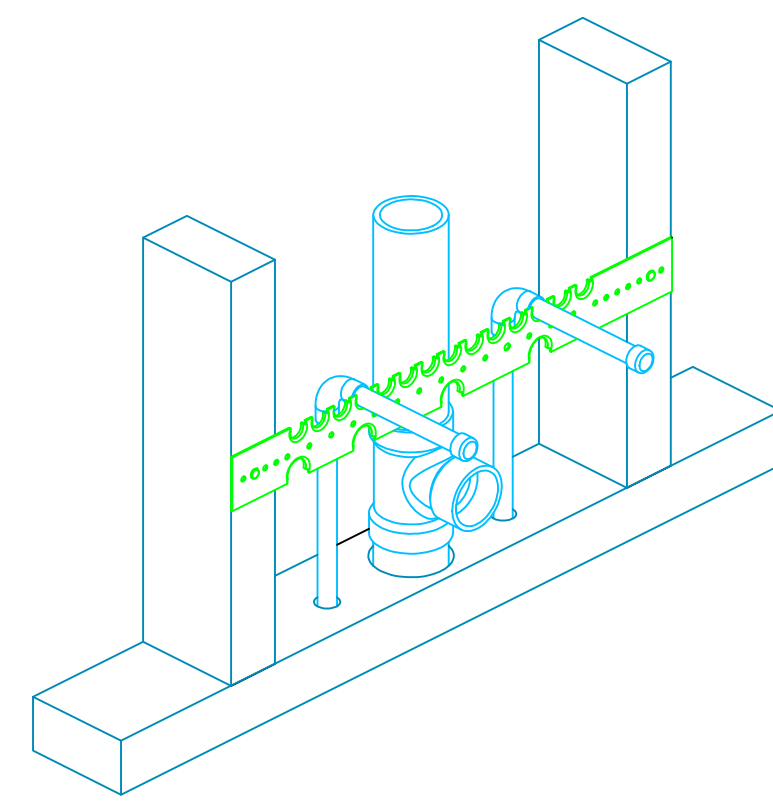


**LAVATORY OR SINK**  
SHOWN WITH HOLDRITE® #140, COPPER JACKETED BRACKET.  
HOLDS 1/2" AND 3/4" COPPER.

**10 LAVATORY OR SINK**

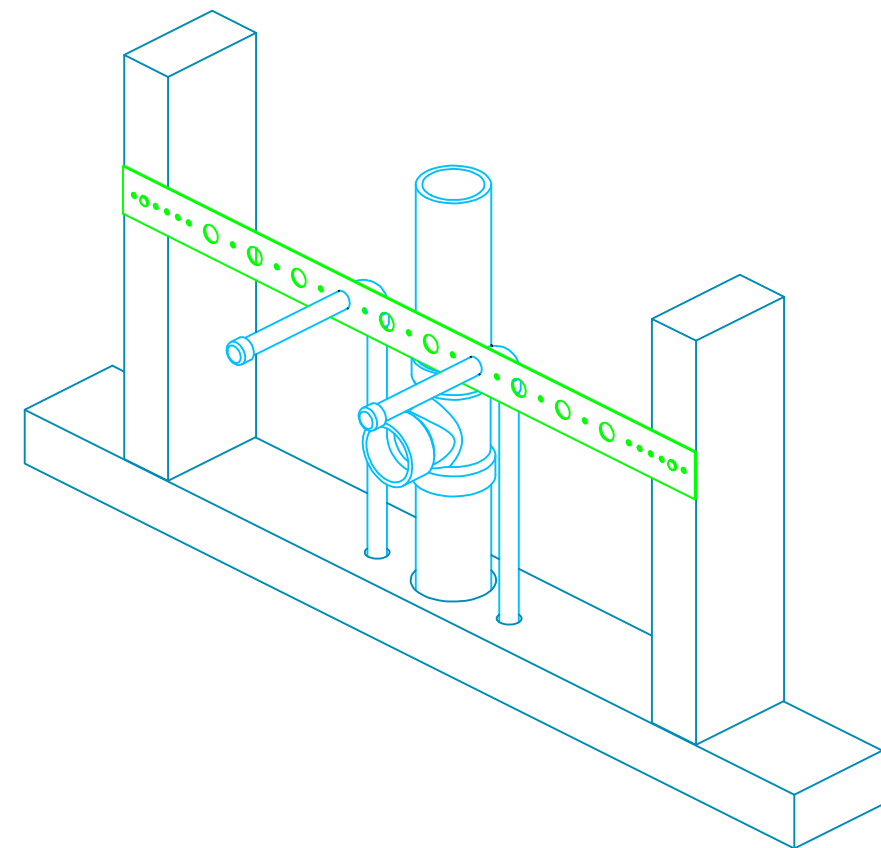


**LAVATORY OR SINK**  
SHOWN WITH HOLDRITE® #101-26 COPPER JACKETED BRACKET.  
(ALSO AVAILABLE FOR 16" STUD BAY #101-18)

**11 LAVATORY OR SINK**  
SCALE: NOT TO SCALE

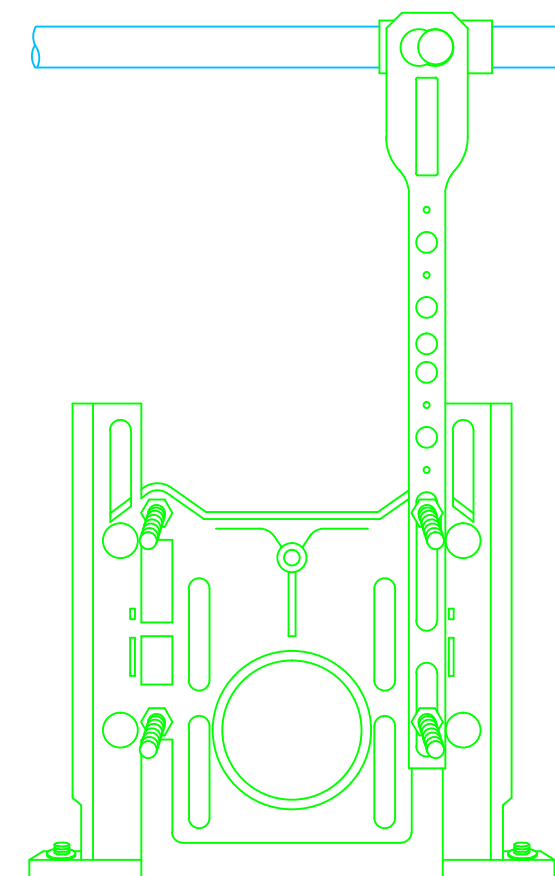


**FLUSH VALVE SUPPORT**  
HOLDRITE® #114-00 SUPPORTS 1" COPPER SUPPLY AT  
4-3/4" OFF CENTER. MOUNTS TO FOUR BOLT CARRIERS.

**12 FLUSH VALVE SUPPORT**  
SCALE: NOT TO SCALE

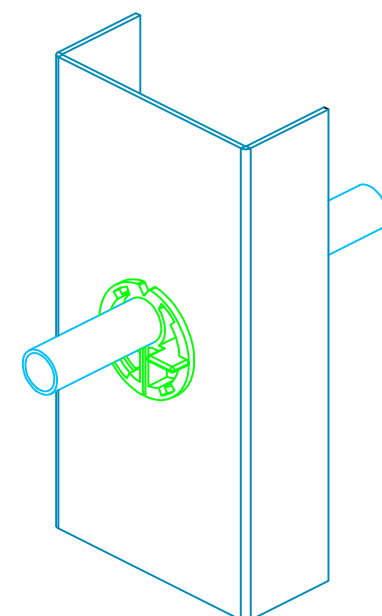


**THROUGH STUD ISOLATION**  
HOLDRITE® #414 (1/2"), #415 (3/4"), & #416 (1").  
ISOLATE TUBING FROM METAL FRAMING.

**15 THROUGH STUD ISOLATION**  
SCALE: NOT TO SCALE

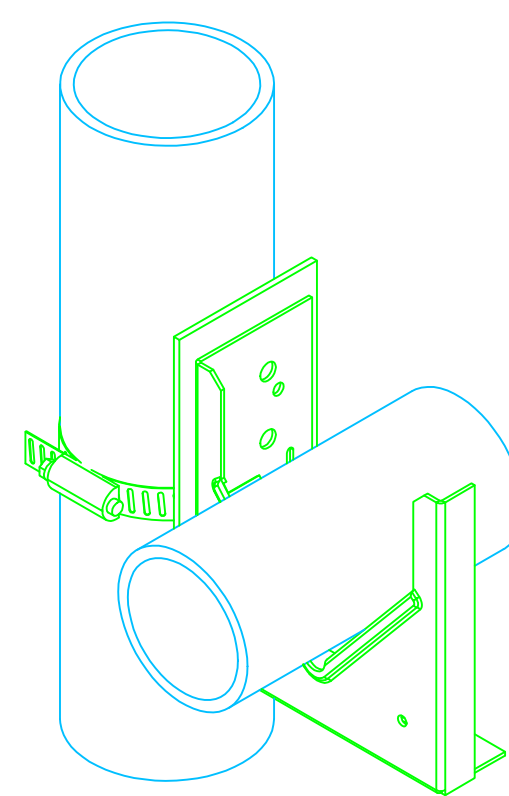


**HORIZONTAL PIPING**  
HOLDRITE® #V-2 COPPER JACKETED BRACKET  
INCLUDES STAINLESS STEEL BAND AND FELT PAD.  
GREAT FOR PRE-FAB.

**16 HORIZONTAL PIPING**

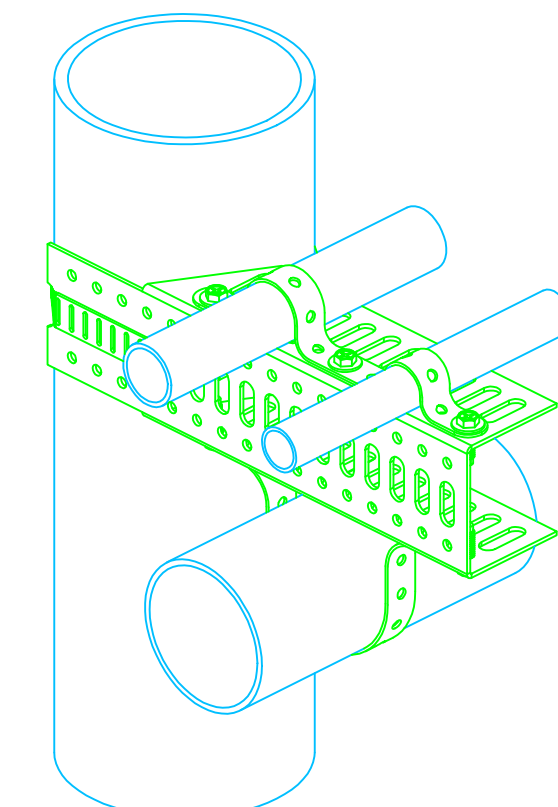


**HORIZONTAL / VERTICAL PIPING**  
SHOWN WITH HOLDRITE® #115-C, COPPER JACKETED BRACKET.  
STRAP OR SOLDER TUBING TO THE BRACKET. INCLUDES STAINLESS  
STEEL BAND AND FELT. GREAT FOR PRE-FAB.  
(ALSO AVAILABLE IN GALVANIZED #119)

**17 HORIZONTAL / VERTICAL PIPING**

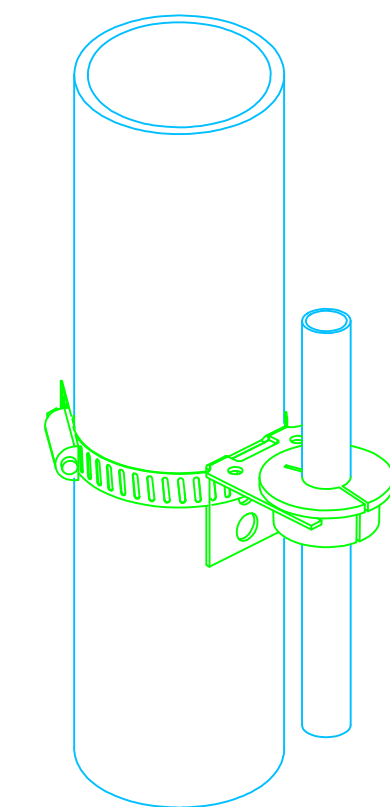


**HORIZONTAL / VERTICAL PIPING**  
SHOWN WITH HOLDRITE® #121  
AVAILABLE FOR USE WITH 1/2", 3/4", OR 1" INSERT.  
STAINLESS STEEL BAND AVAILABLE SEPARATELY.

**18 HORIZONTAL / VERTICAL PIPING**

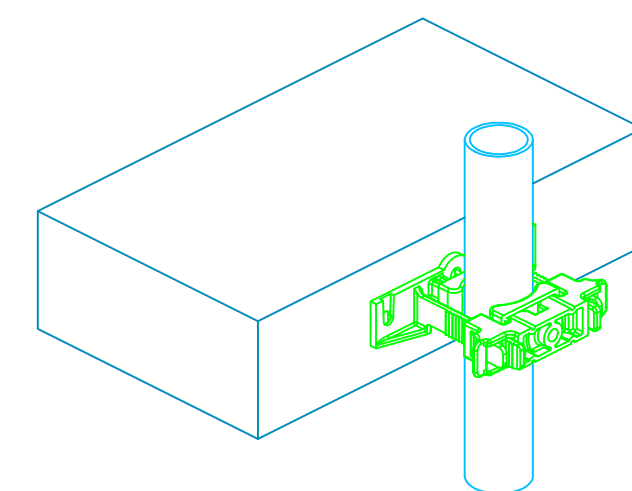


**HORIZONTAL / VERTICAL PIPING**  
SHOWN WITH HOLDRITE® #255 STANDARD CLAMP WITH ACOUSTICAL PADS.  
THIS CLAMP ACCEPTS 3/8" THROUGH 1" TUBING.


**19 HORIZONTAL / VERTICAL PIPING**  
SCALE: 1/8" = 1"

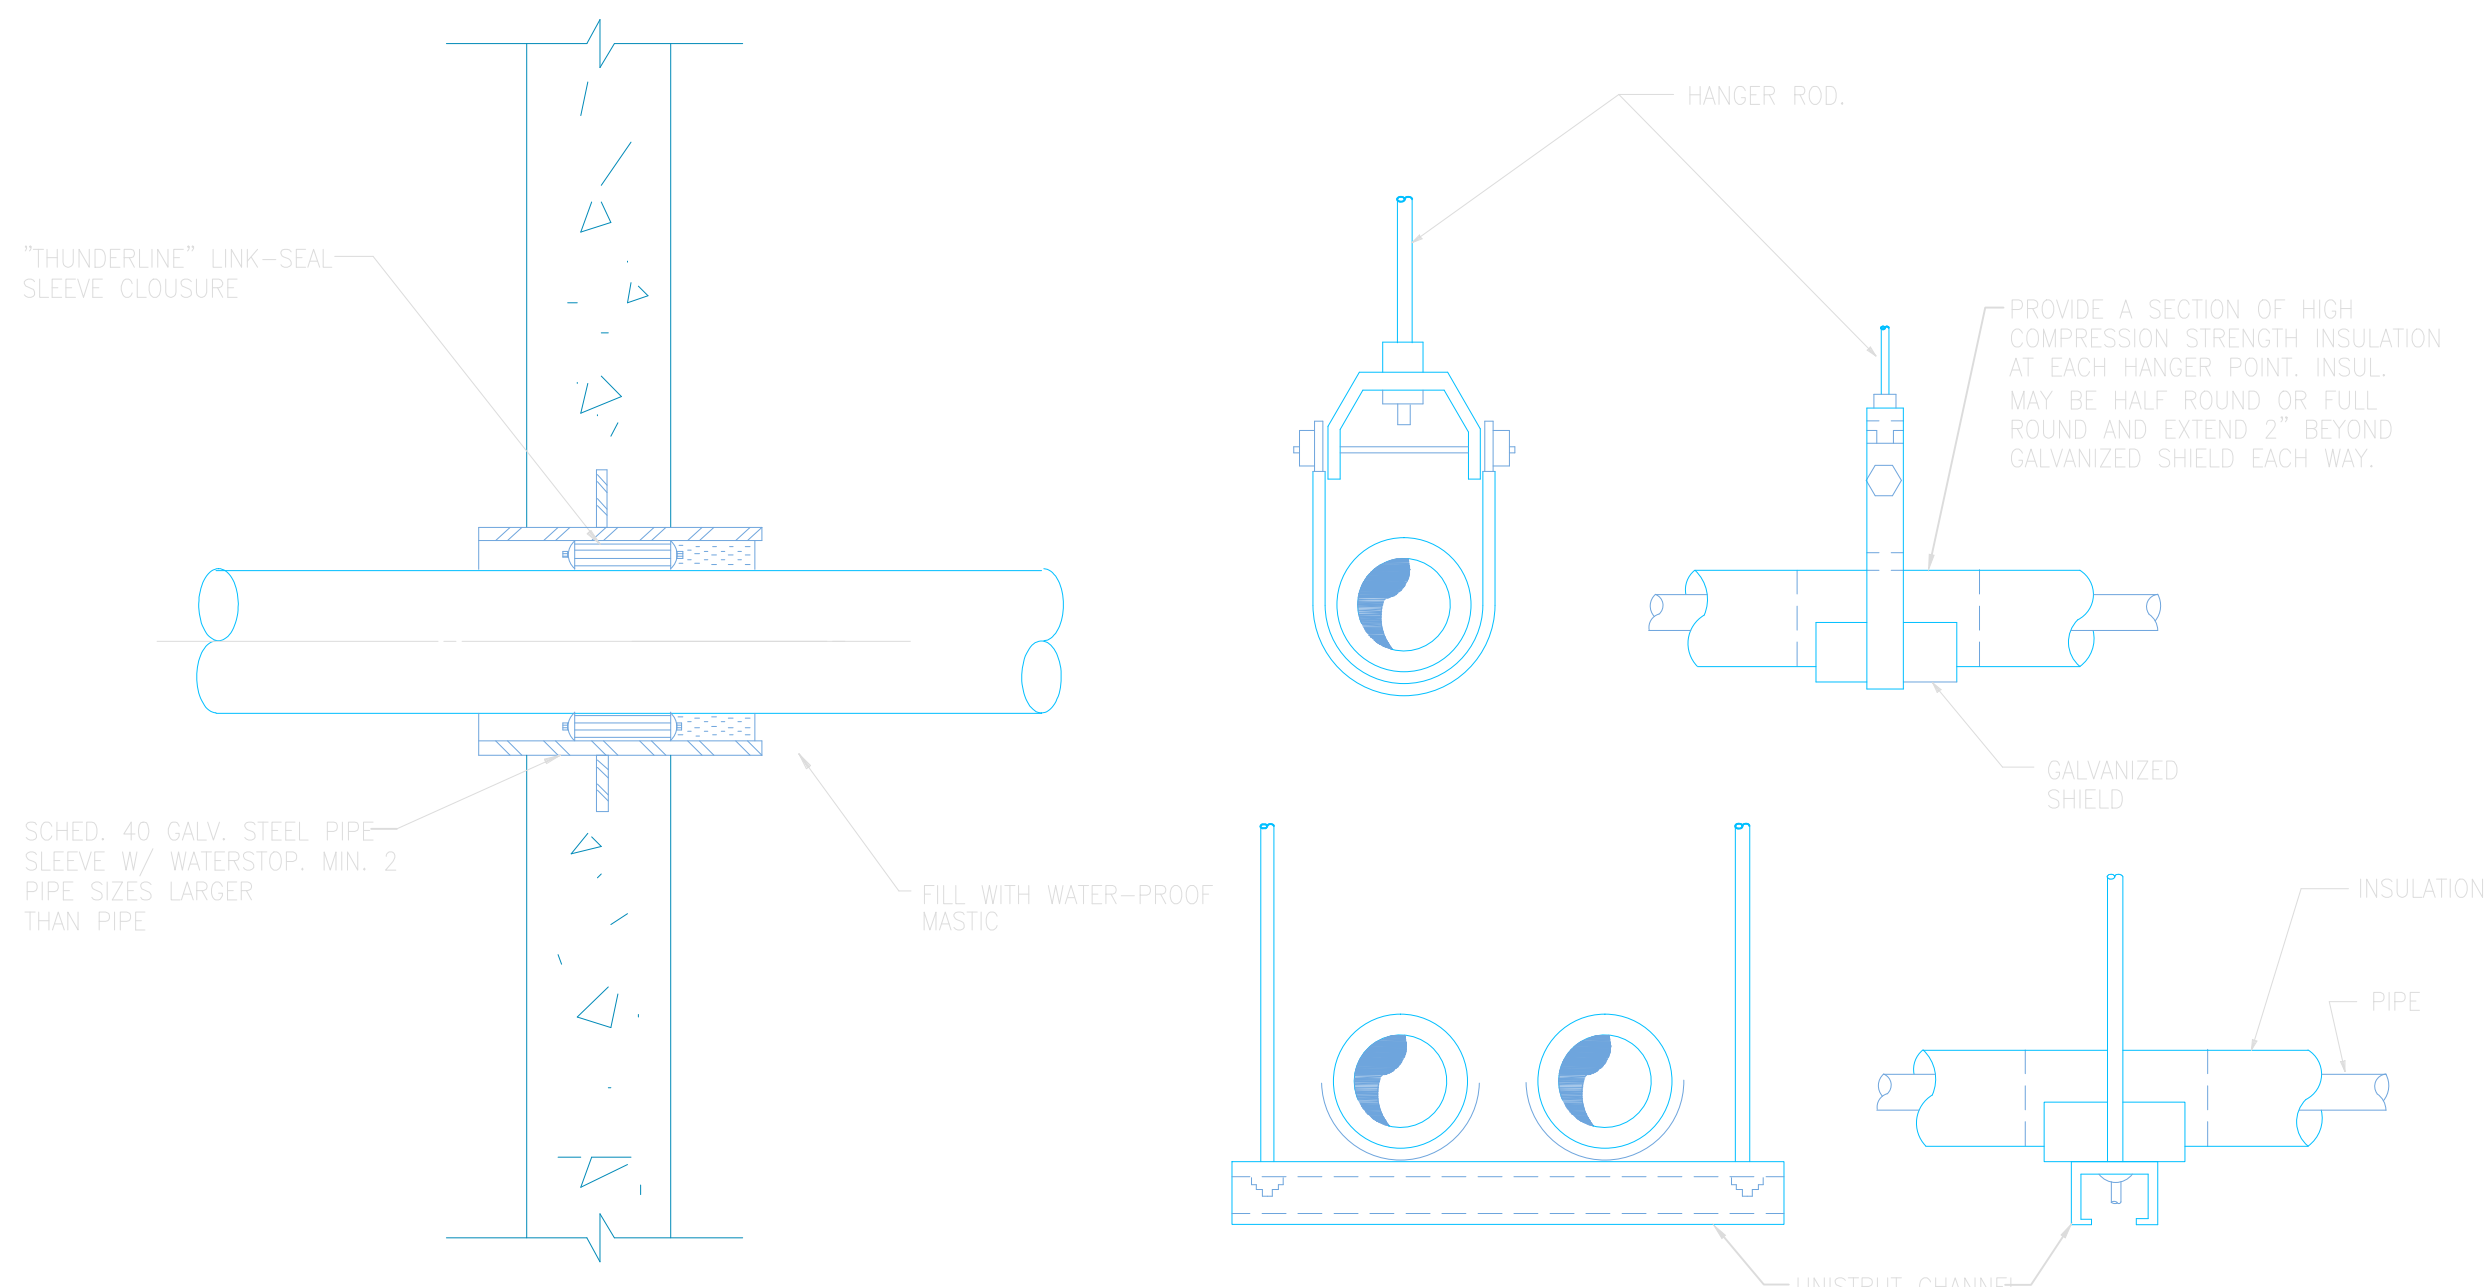

**PIPE PENETRATION OF  
FOUNDATION WALL DETAIL**  
SCALE: NOT TO SCALE

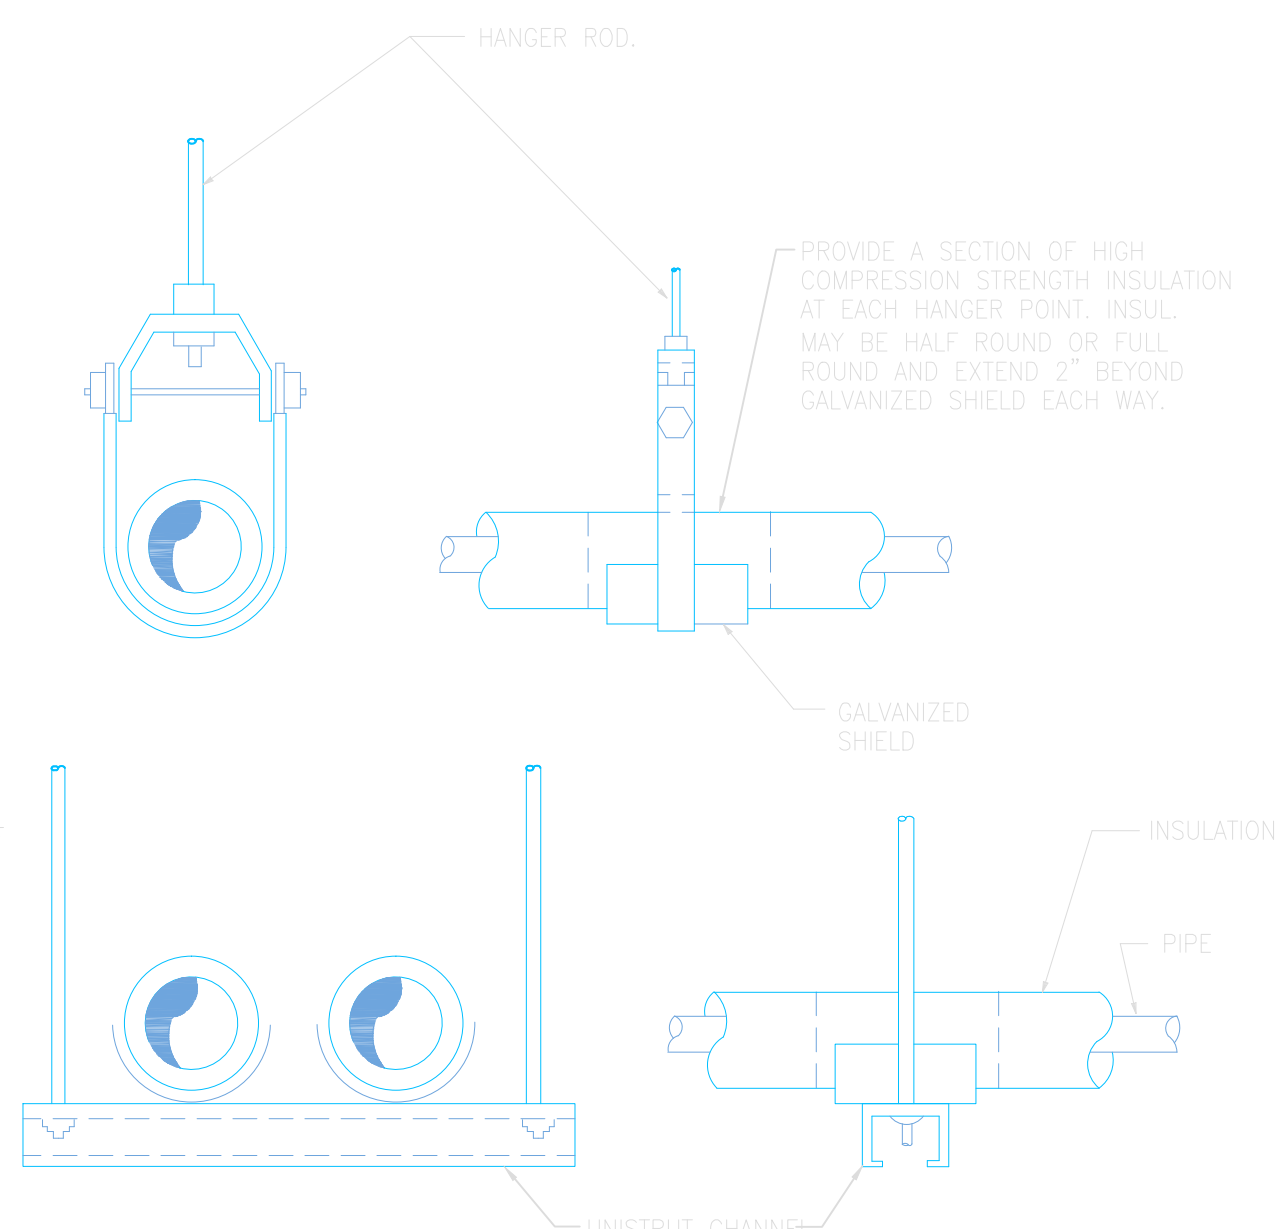


**WATER PIPING HANGER DETAIL**  
SCALE: NOT TO SCALE

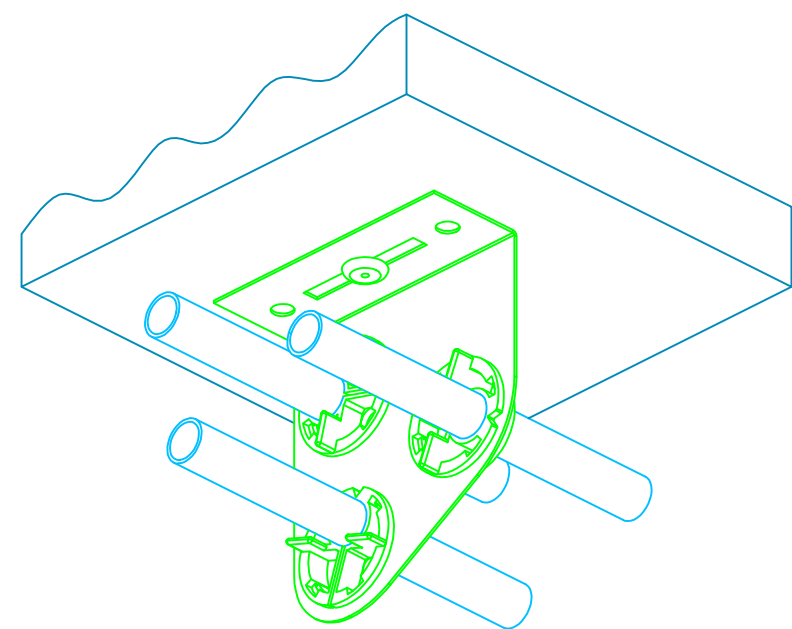


**HORIZONTAL OVERHEAD**  
HOLDRITE® #121-O BRACKET.  
SUPPORTS 1/2" THROUGH 1" TUBING.  
SHOWN WITH #414 INSERTS.

**20 HORIZONTAL OVERHEAD**  
SCALE: NOT TO SCALE

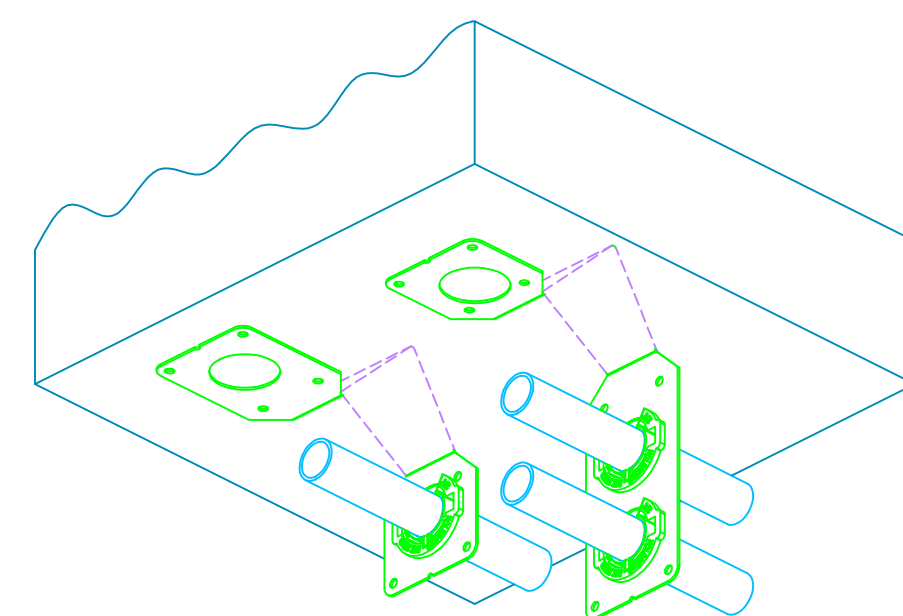


**HORIZONTAL OVERHEAD**  
HOLDRITE® #125 & #125-L HANGOVER BRACKETS  
IDEAL FOR CAST-IN-PLACE CONCRETE SLABS.  
SUPPORT FOR 1/2" THROUGH 1" TUBING.  
SHOWN WITH #405-R INSERTS.

**21 HORIZONTAL OVERHEAD**  
SCALE: NOT TO SCALE

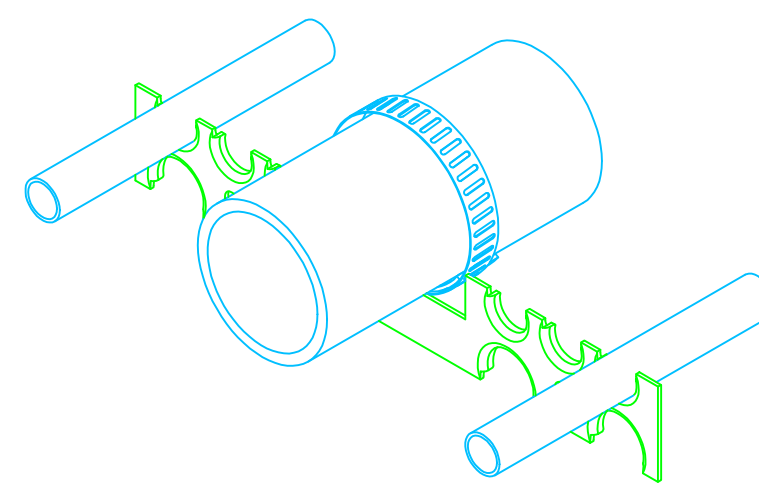

**HORIZONTAL OR VERTICAL PIPING**  
SHOWN WITH HOLDRITE® #111-S, COPPER JACKETED BRACKET.  
INCLUDES STAINLESS STEEL BAND & SELF-ADHESIVE ISOLATING FELT.  
HOLDS 1/2" AND 3/4" COPPER TUBES

**22 HORIZONTAL OR VERTICAL PIPING**  
SCALE: NOT TO SCALE

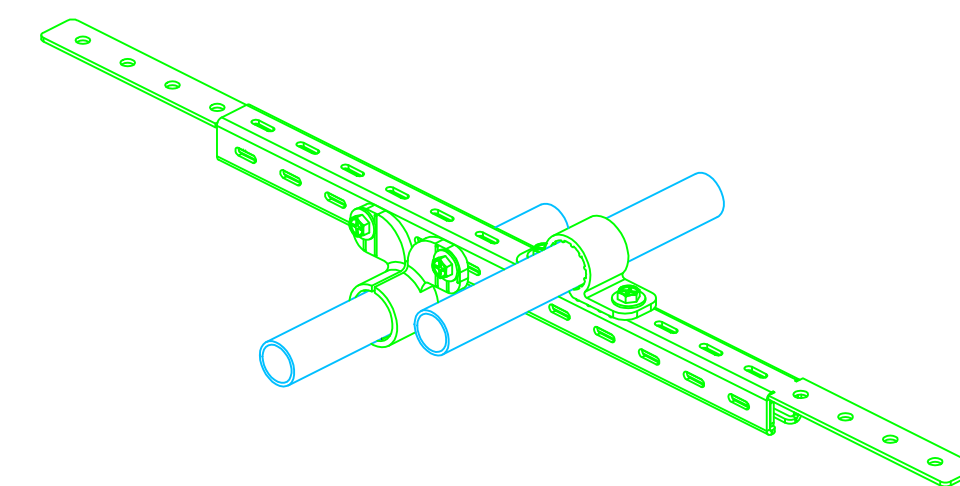

**HORIZONTAL / VERTICAL PIPING**  
SHOWN WITH HOLDRITE® STOUT BRACKET  
AND WITH #221 & #231 PLASTIC PIPE STRAPS.  
AVAILABLE IN 1/2" THROUGH 2" TUBING SIZES.

**23 HORIZONTAL / VERTICAL PIPING**  
SCALE: 1/8" = 1"

Revisions	Date

Approved: Medical Center Director
Approved: Associate Director
Approved: Chief Of Staff

Seals

TAGGART FOSTER-CURRENCE GRAY ARCHITECTS, INC. 4500 Burrow Drive North Little Rock, AR 72116 Phone: 501-758-7443 Fax: 501-753-7309 www.taggarch.com
---

Drawing Title
<b>DETAILS PLUMBING</b>

Project Title
<b>JLM MEMORIAL VETERAN'S HOSPITAL - EXPAND MICU</b>
Building Number
<b>1-JLM</b>
Location
<b>CAVHS LITTLE ROCK, AR</b>

Date
<b>NOV 2013</b>
Project No.
<b>XXXXX</b>
Drawing No.
<b>PL-5R</b>
Dwg 5 Of 6

